



Bylaw: 09-2025

**ROAD CLOSURE BYLAW – ROAD PLAN 5818KS
LONG LAKE BLOCK WELLS**

A Bylaw of Thorhild County in the Province of Alberta for the purpose of closing public travel and creating titles to, portions of a public municipal road in accordance with Section 22 of the Municipal Government Act, Chapter M26.1, Revised Statutes of Alberta 2000, as amended.

WHEREAS the lands hereafter described are no longer required for public travel, and

WHEREAS application has been made to Council to have the municipal road closed, and

WHEREAS the Council of Thorhild County deems it expedient to provide for a bylaw for the purpose of closing to public travel certain roads, or portions thereof, situated in the said municipality, and therefore disposing of same, and

WHEREAS notice of the intention of Council to pass a bylaw has been given in accordance with Section 606 of the Municipal Government Act, RSA 2000, c.M-26, and


WHEREAS a person or that person's agent who claims to be affected prejudicially by bylaw has been given opportunity to be heard by Council.


NOW THEREFORE BE IT RESOLVED that the Council of Thorhild County in the Province of Alberta does hereby close to public travel for the purpose of creating titles to portions of a public municipal road, subject to rights of access granted by other legislation:

Schedules "A" through "N", containing 0.014 hectares (0.14 acres) more or less, excepting thereout all mines and minerals form part of this Bylaw.

This Bylaw shall come into force and effect upon receiving third and final reading and having been signed by the Reeve and Chief Administrative Officer.

READ A FIRST TIME IN COUNCIL THIS 16th DAY OF December, 2025.

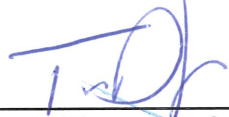

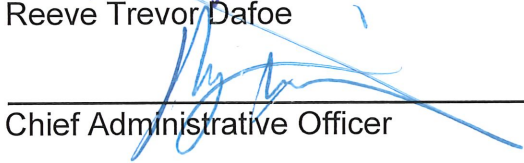Reeve Trevor Dafoe


Chief Administrative Officer

APPROVED this 21 day of March, 2026.



Signed on behalf of the Minister of Transportation and Economic Corridors


READ A SECOND TIME IN COUNCIL THIS 14 DAY OF April, 2025^{TD 26}.




Reeve


Chief Administrative Officer

READ A THIRD and FINAL TIME THIS 14 DAY OF, 2025^{April 26 TD}.


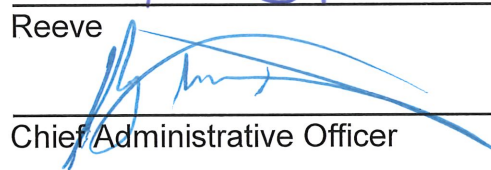


Reeve


Chief Administrative Officer

**BYLAW 09-2025
SCHEDULES "A" TO AND INCLUDING "N"**

SCHEDULE 'A'

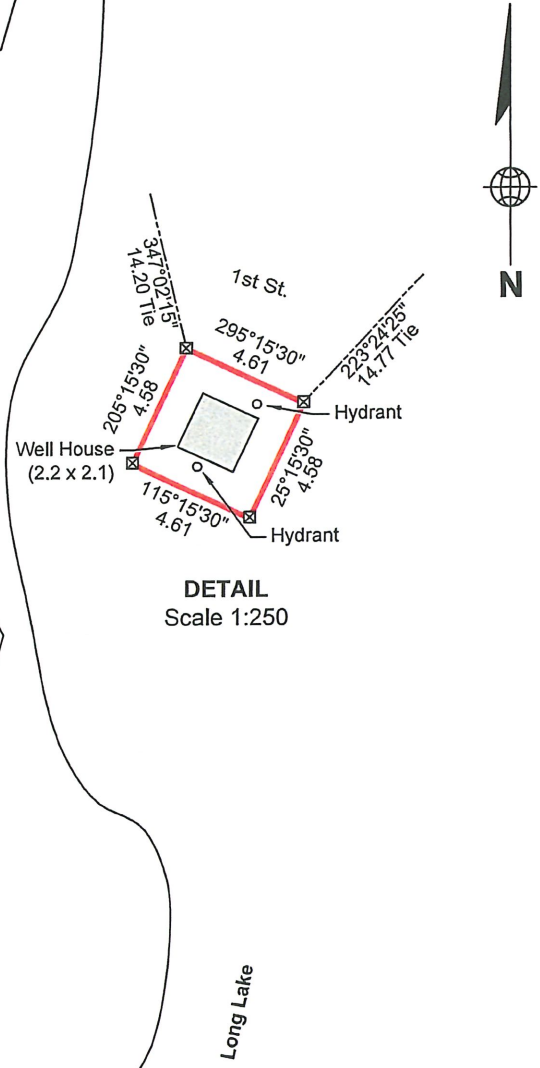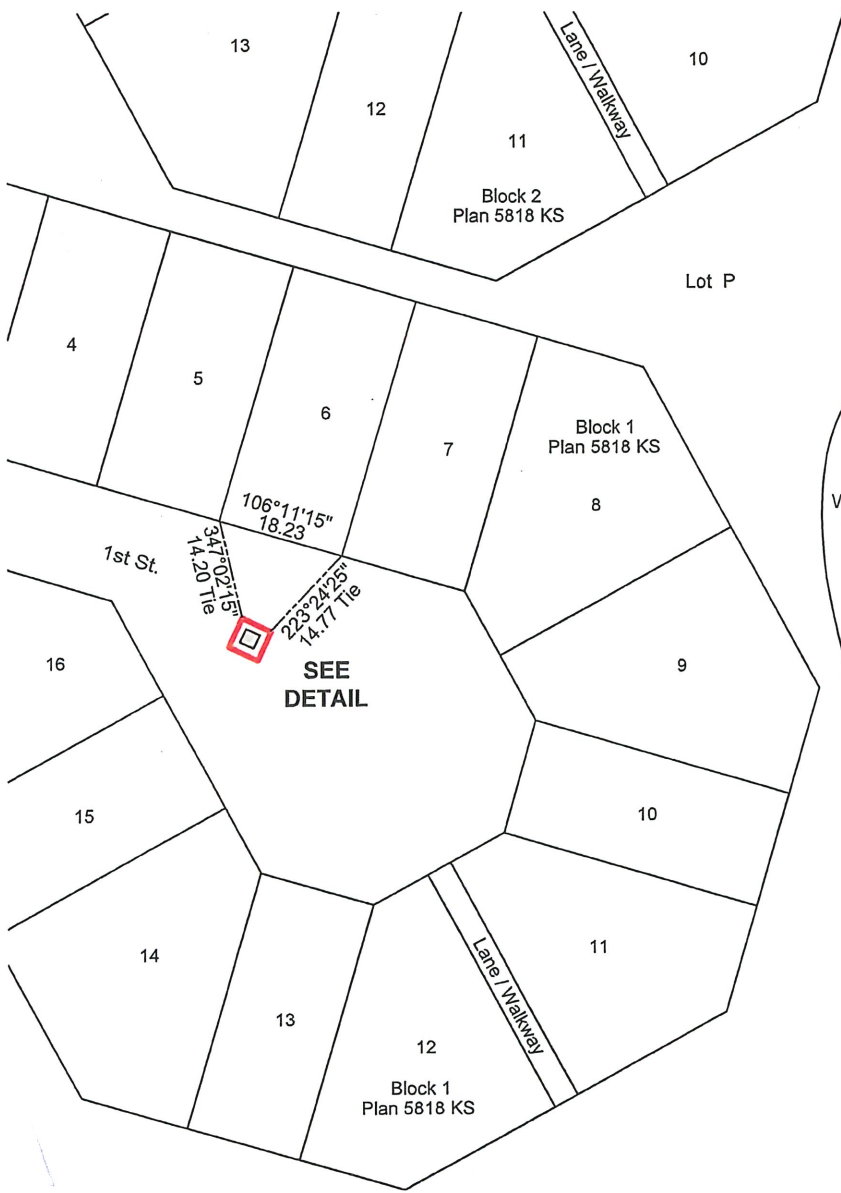

SEE
DETAIL

DETAIL
Scale 1:250

Road Closure area shown thus: ———
 and has an area of 0.001 ha (0.01 ac) more or less.
 Calculated survey positions are shown thus:
 Distances are shown in meters and decimals thereof.



DWG NAME: 2025-0100_SchA November 27th, 2025

SKETCH PLAN SHOWING
**ROAD CLOSURE AROUND
 BLOCK WATER WELL STATION**


Page 1 of 1

WITHIN
 PLAN 5818 KS
 (S.W. 1/4 SEC.23 - TWP.63 - RGE.19 - W.4M.)
 THORHILD COUNTY - ALBERTA



Certified Correct this ____ day
 of _____, 2025.

DWAYNE L. EDMUNDSON
 ALBERTA LAND SURVEYOR

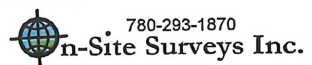

SCHEDULE 'B'

1
Block 16
Plan 3951 MC

3rd St.

17 16 15
Block 3
Plan 5818 KS

Lot P

Long Lake Drive



S.W. 1/4 Sec.23-63-19 W.4M.

1 2 3 4
Block 2
Plan 5818 KS


Long Lake Drive

Well House
(1.8 x 2.2)

2nd St.


Hydrant

Power Pole

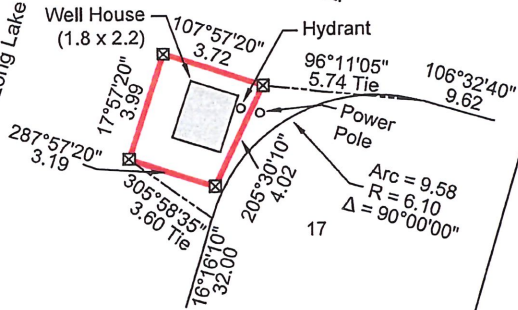

SEE
DETAIL

2nd St.

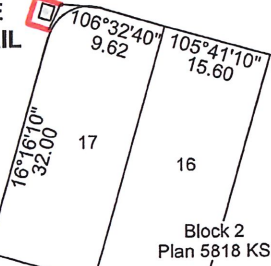

DETAIL
Scale 1:250

Lot P

15

Block 2
Plan 5818 KS


14


SKETCH PLAN SHOWING ROAD CLOSURE AROUND BLOCK WATER WELL STATION

WITHIN
PLAN 5818 KS


(S.W. 1/4 SEC.23 - TWP.63 - RGE.19 - W.4M.)
THORHILD COUNTY - ALBERTA

Certified Correct this ____ day
of _____, 2025.


Road Closure area shown thus: 
and has an area of 0.001 ha (0.01 ac) more or less.

Calculated survey positions are shown thus: 

Distances are shown in meters and decimals thereof.

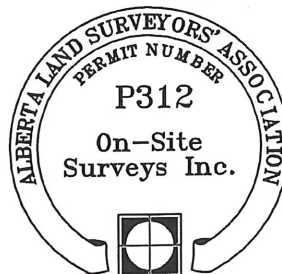



DWAYNE L. EDMUNDSON
ALBERTA LAND SURVEYOR

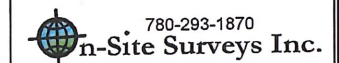

SCALE 1:1000



SCHEDULE 'C'

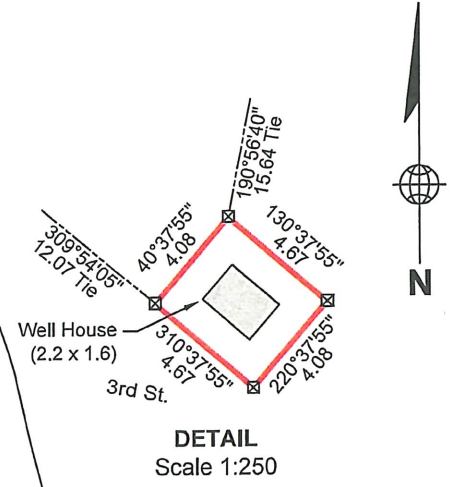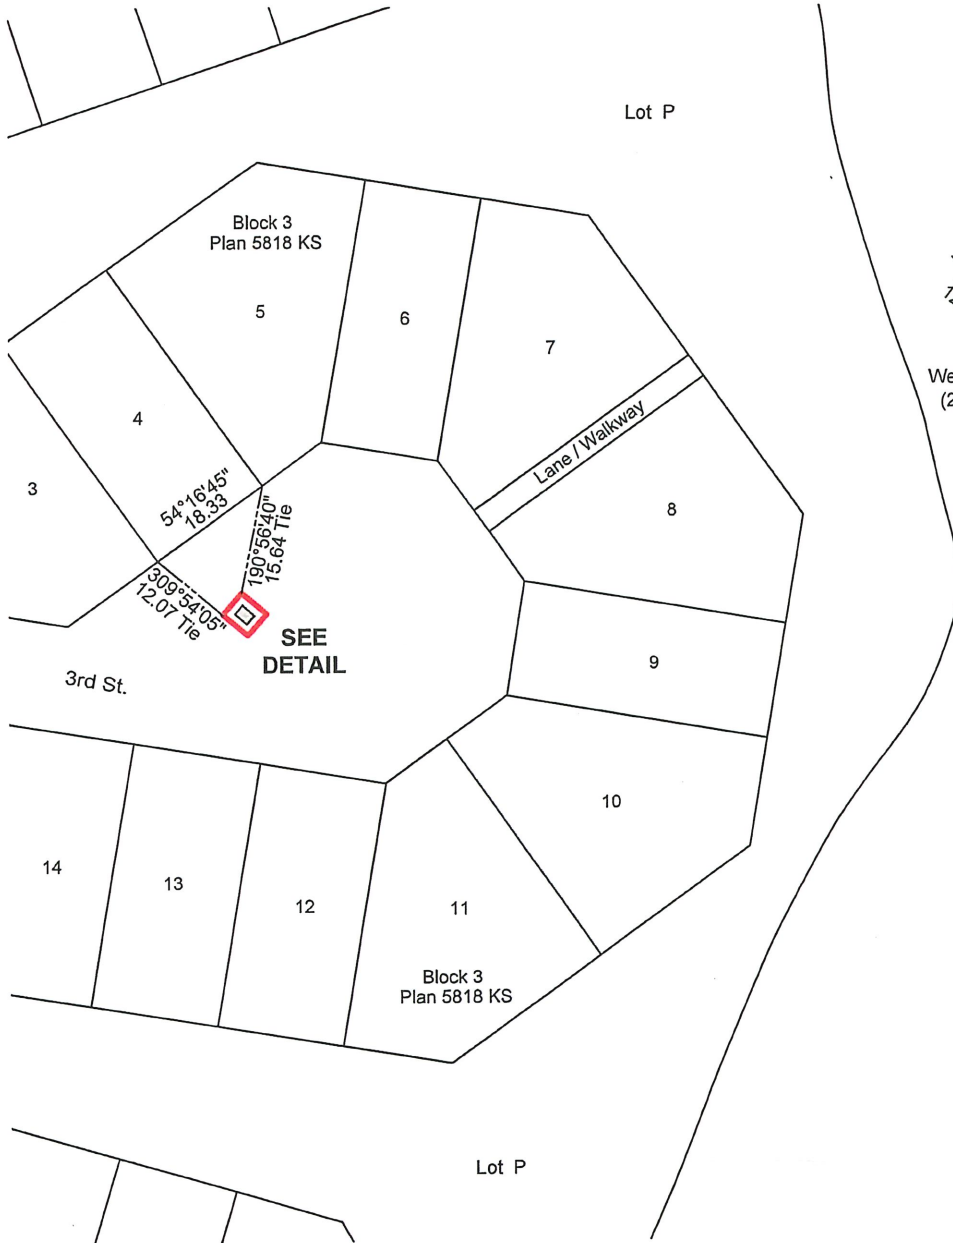

Road Closure area shown thus: and has an area of 0.001 ha (0.01 ac) more or less.
 Calculated survey positions are shown thus:
 Distances are shown in meters and decimals thereof.



DWG NAME: 2025-0100_SchA November 27th, 2025

SKETCH PLAN SHOWING
ROAD CLOSURE AROUND
BLOCK WATER WELL STATION
 WITHIN
 PLAN 5818 KS
 (S.W. 1/4 SEC.23 - TWP.63 - RGE.19 - W.4M.)
 THORHILD COUNTY - ALBERTA

Page 1 of 1


Certified Correct this ____ day
 of _____, 2025.



DWAYNE L. EDMUNDSON
 ALBERTA LAND SURVEYOR



780-293-1870
n-Site Surveys Inc.

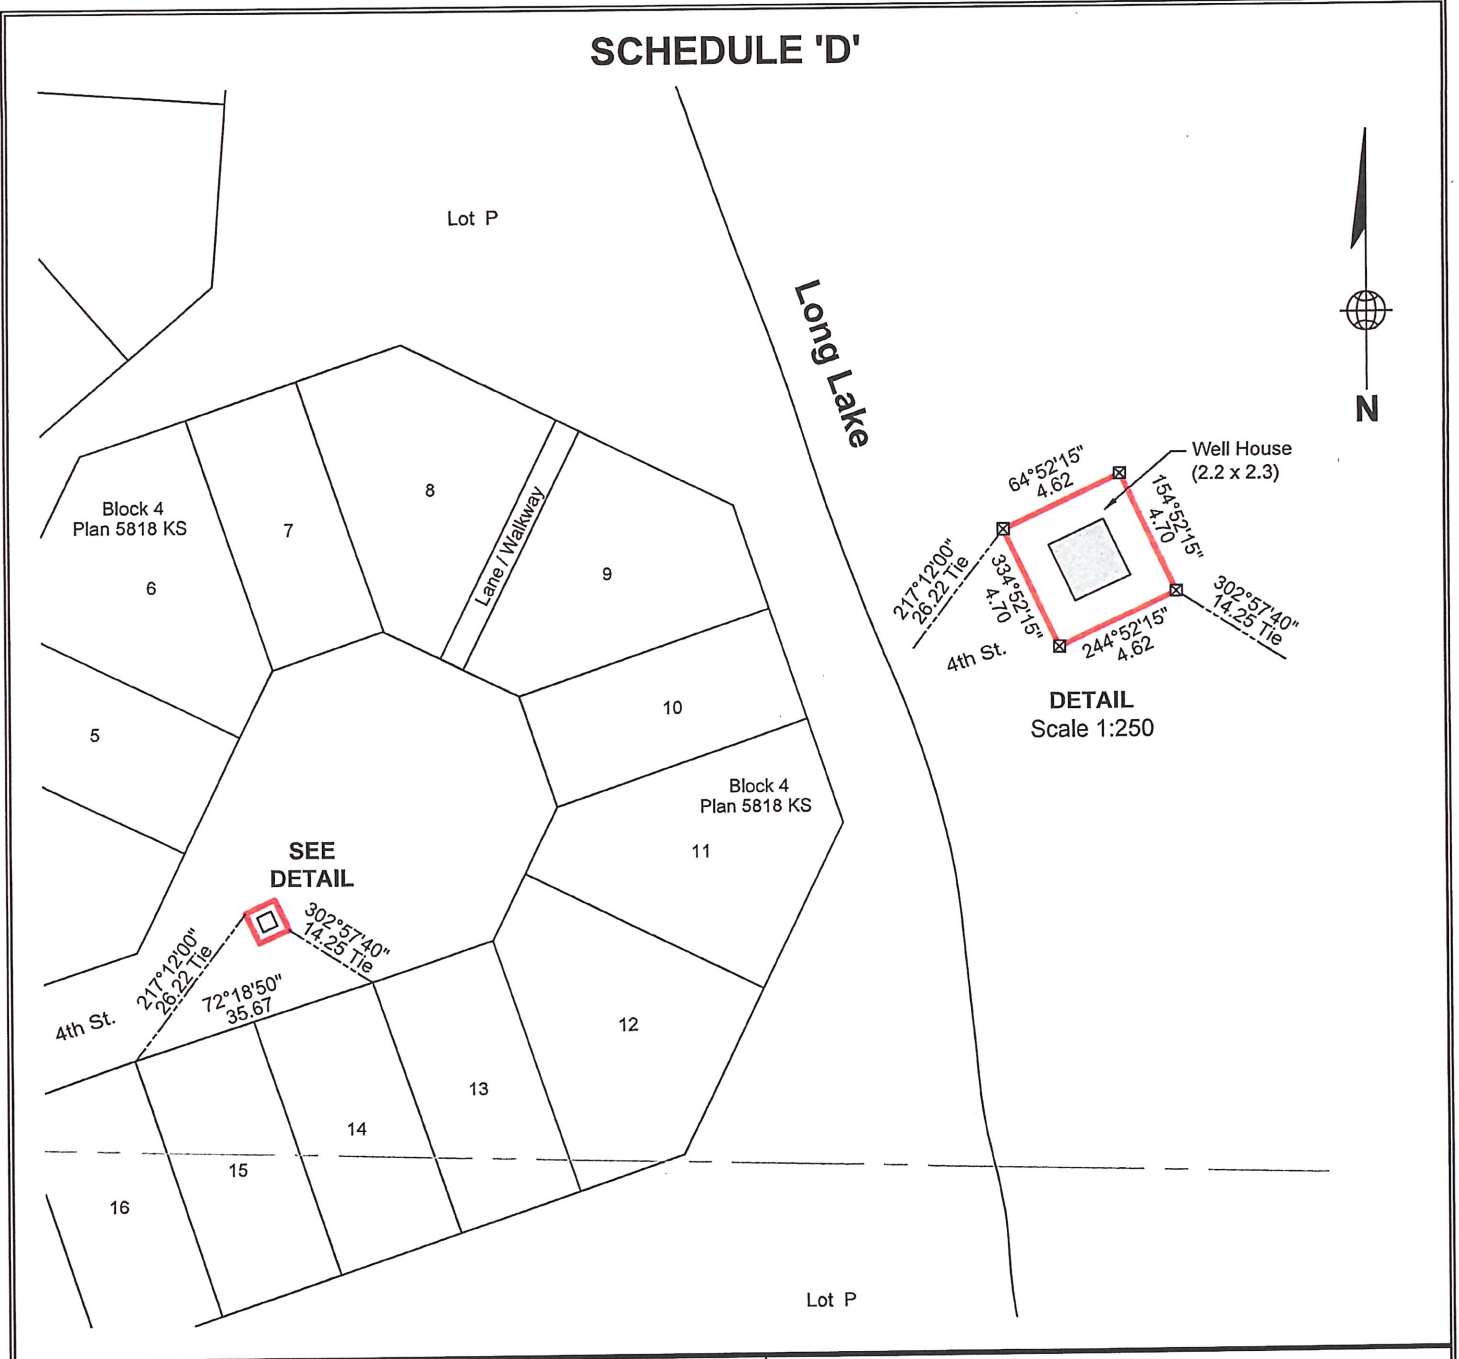
SCHEDULE 'D'



DETAIL
Scale 1:250

**SEE
DETAIL**


Road Closure area shown thus: 
 and has an area of 0.001 ha (0.01 ac) more or less.
 Calculated survey positions are shown thus: 
 Distances are shown in meters and decimals thereof.

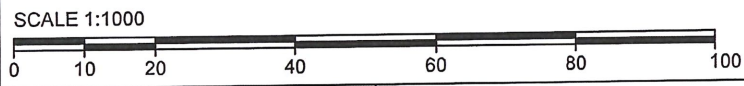


DWG NAME: 2025-0100_SchA November 27th, 2025

SKETCH PLAN SHOWING
ROAD CLOSURE AROUND
BLOCK WATER WELL STATION
 WITHIN
 PLAN 5818 KS
 (N.W. 1/4 SEC.23 - TWP.63 - RGE.19 - W.4M.)
 THORHILD COUNTY - ALBERTA



Certified Correct this ____ day
 of _____, 2025.

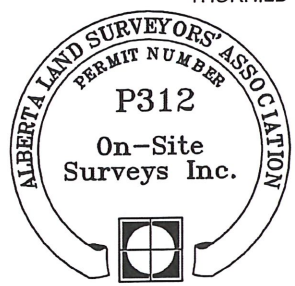

DWAYNE L. EDMUNDSON
 ALBERTA LAND SURVEYOR

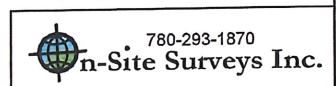

SCHEDULE 'E'

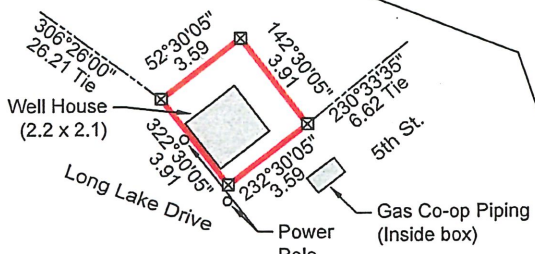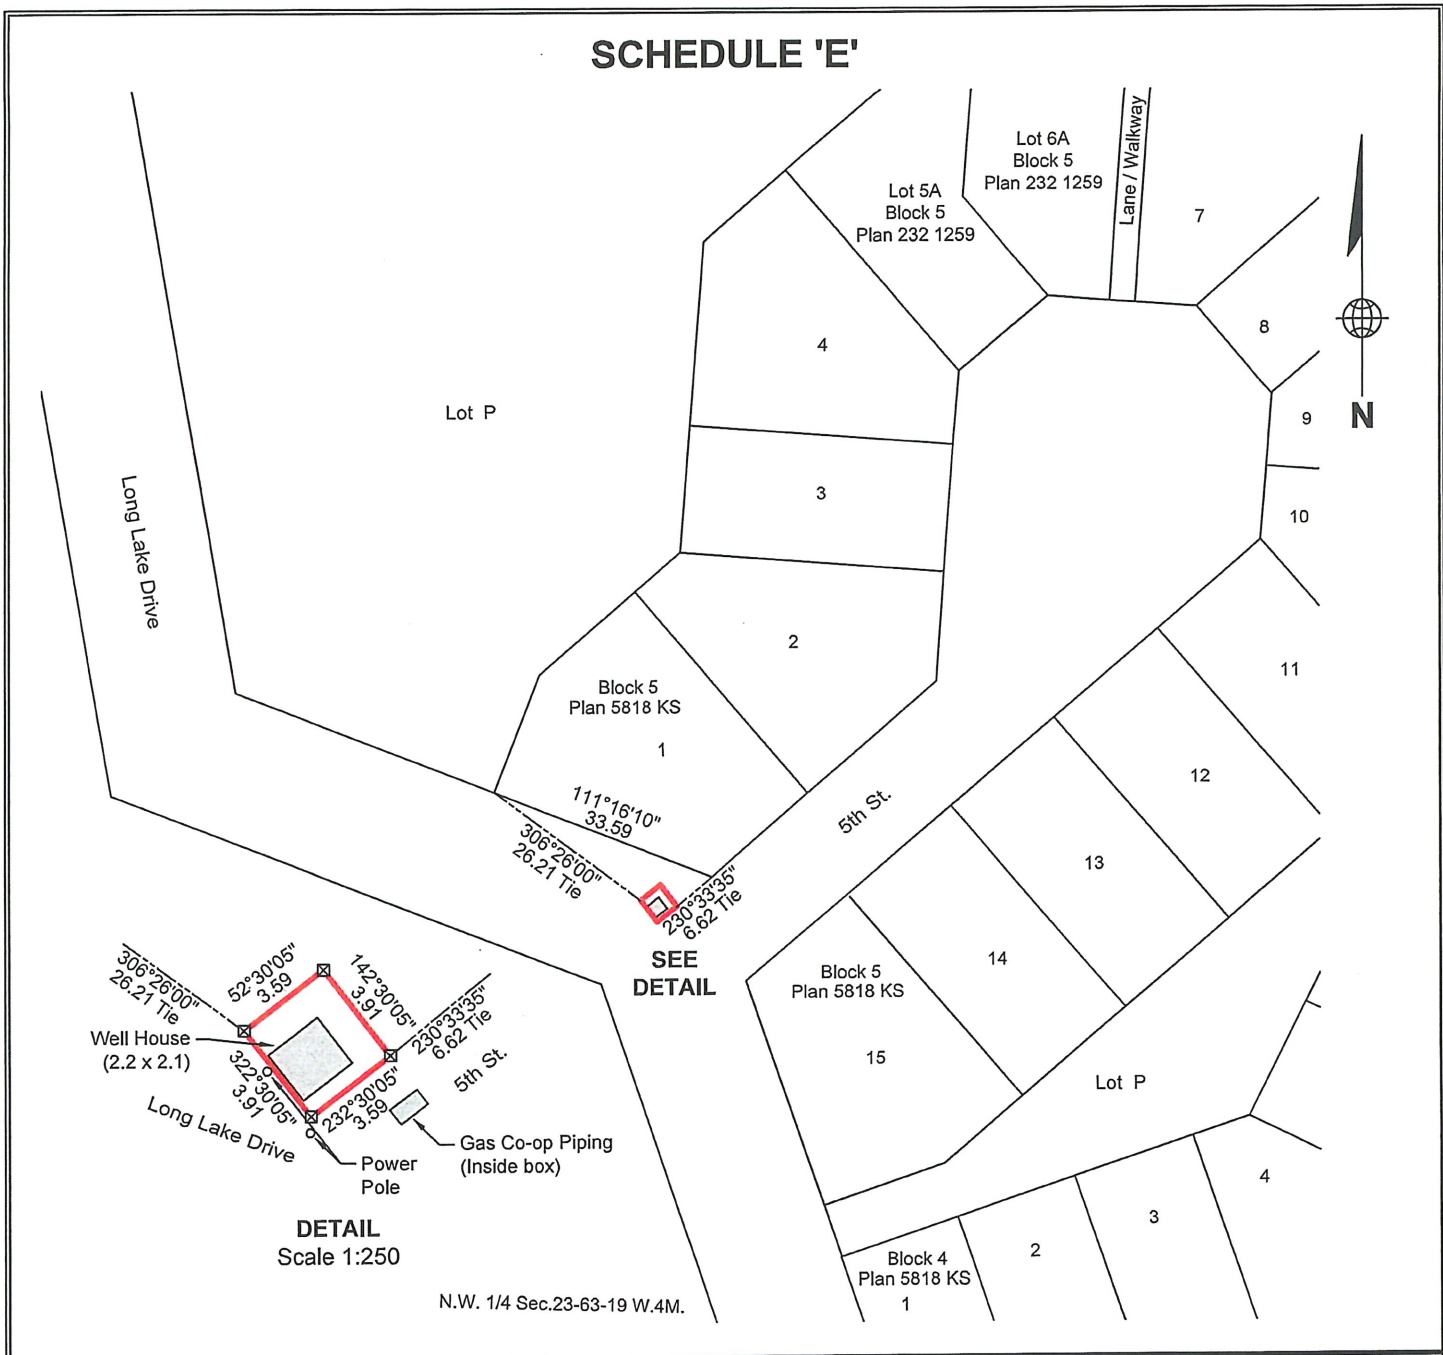

DETAIL
Scale 1:250

Road Closure area shown thus: . . .
 and has an area of 0.001 ha (0.01 ac) more or less.
 Calculated survey positions are shown thus:
 Distances are shown in meters and decimals thereof.



DWG NAME: 2025-0100_SchA November 27th, 2025

SKETCH PLAN SHOWING Page 1 of 1
ROAD CLOSURE AROUND
BLOCK WATER WELL STATION
 WITHIN
 PLAN 5818 KS
 (N.W. 1/4 SEC.23 - TWP.63 - RGE.19 - W.4M.)
 THORHILD COUNTY - ALBERTA




Certified Correct this ____ day
 of _____, 2025.

DWAYNE L. EDMUNDSON
 ALBERTA LAND SURVEYOR



SCHEDULE 'F'

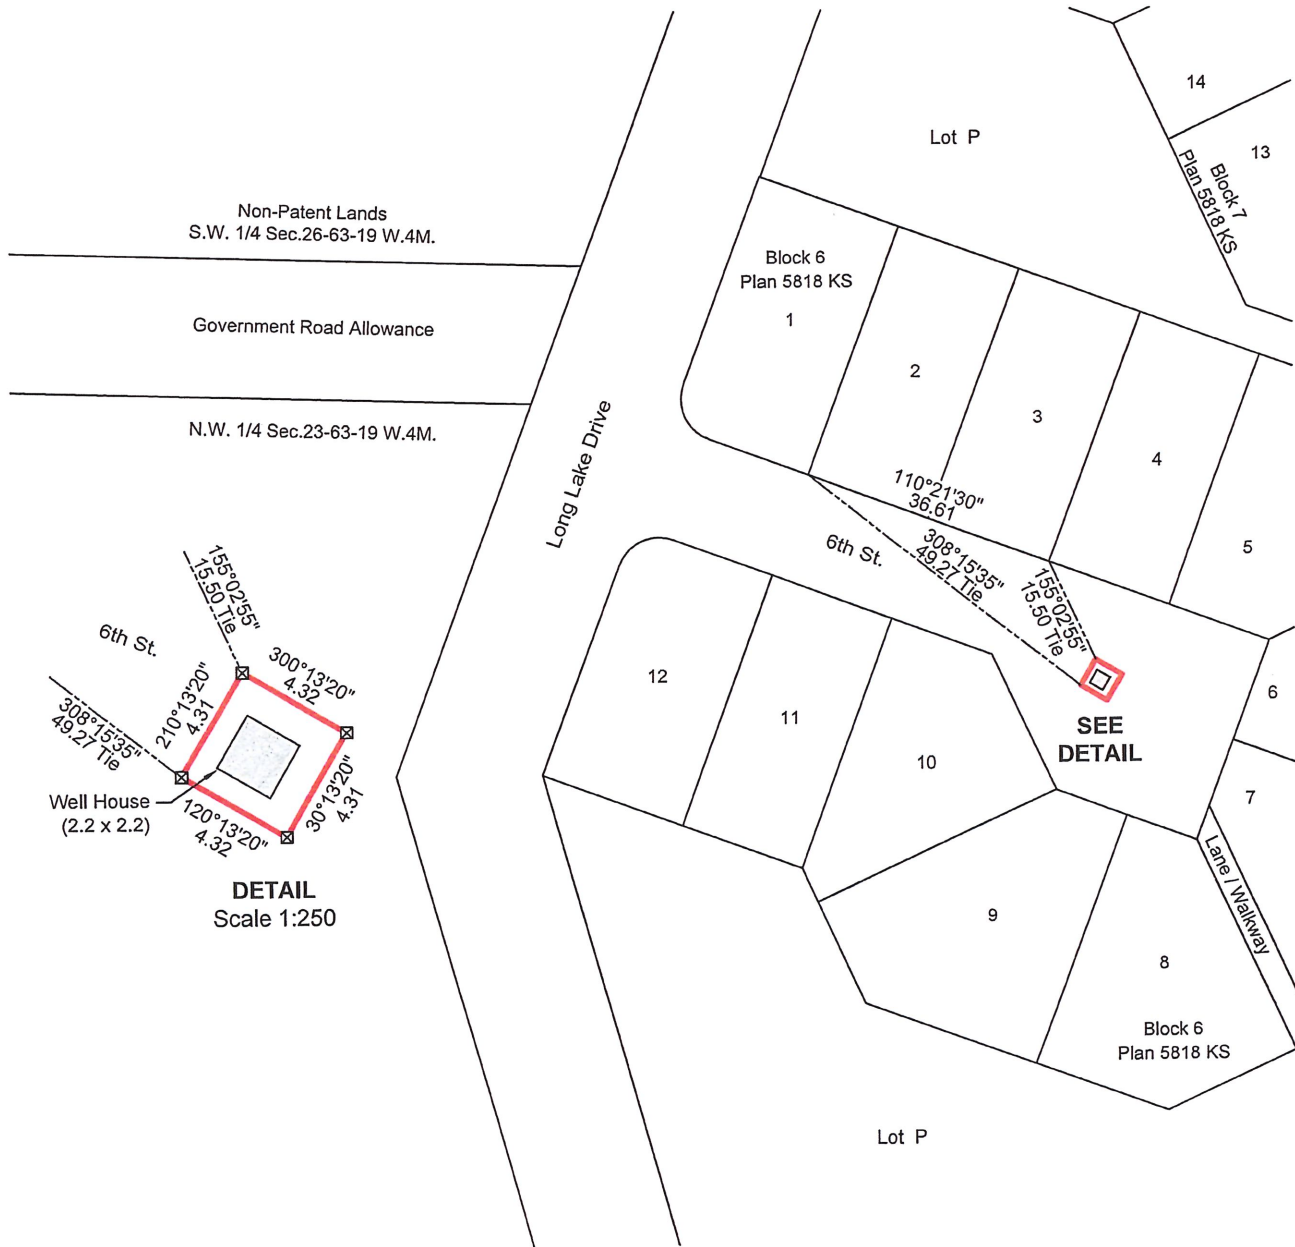



DETAIL
Scale 1:250



SKETCH PLAN SHOWING
ROAD CLOSURE AROUND
BLOCK WATER WELL STATION

WITHIN
PLAN 5818 KS
(N.W. 1/4 SEC.23 - TWP.63 - RGE.19 - W.4M.)
THORHILD COUNTY - ALBERTA

Certified Correct this ____ day
of _____, 2025.

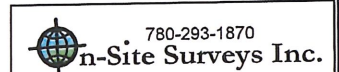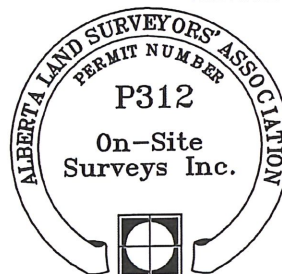DWAYNE L. EDMUNDSON
ALBERTA LAND SURVEYOR




Road Closure area shown thus: 
and has an area of 0.001 ha (0.01 ac) more or less.
Calculated survey positions are shown thus: 
Distances are shown in meters and decimals thereof.

SCALE 1:1000



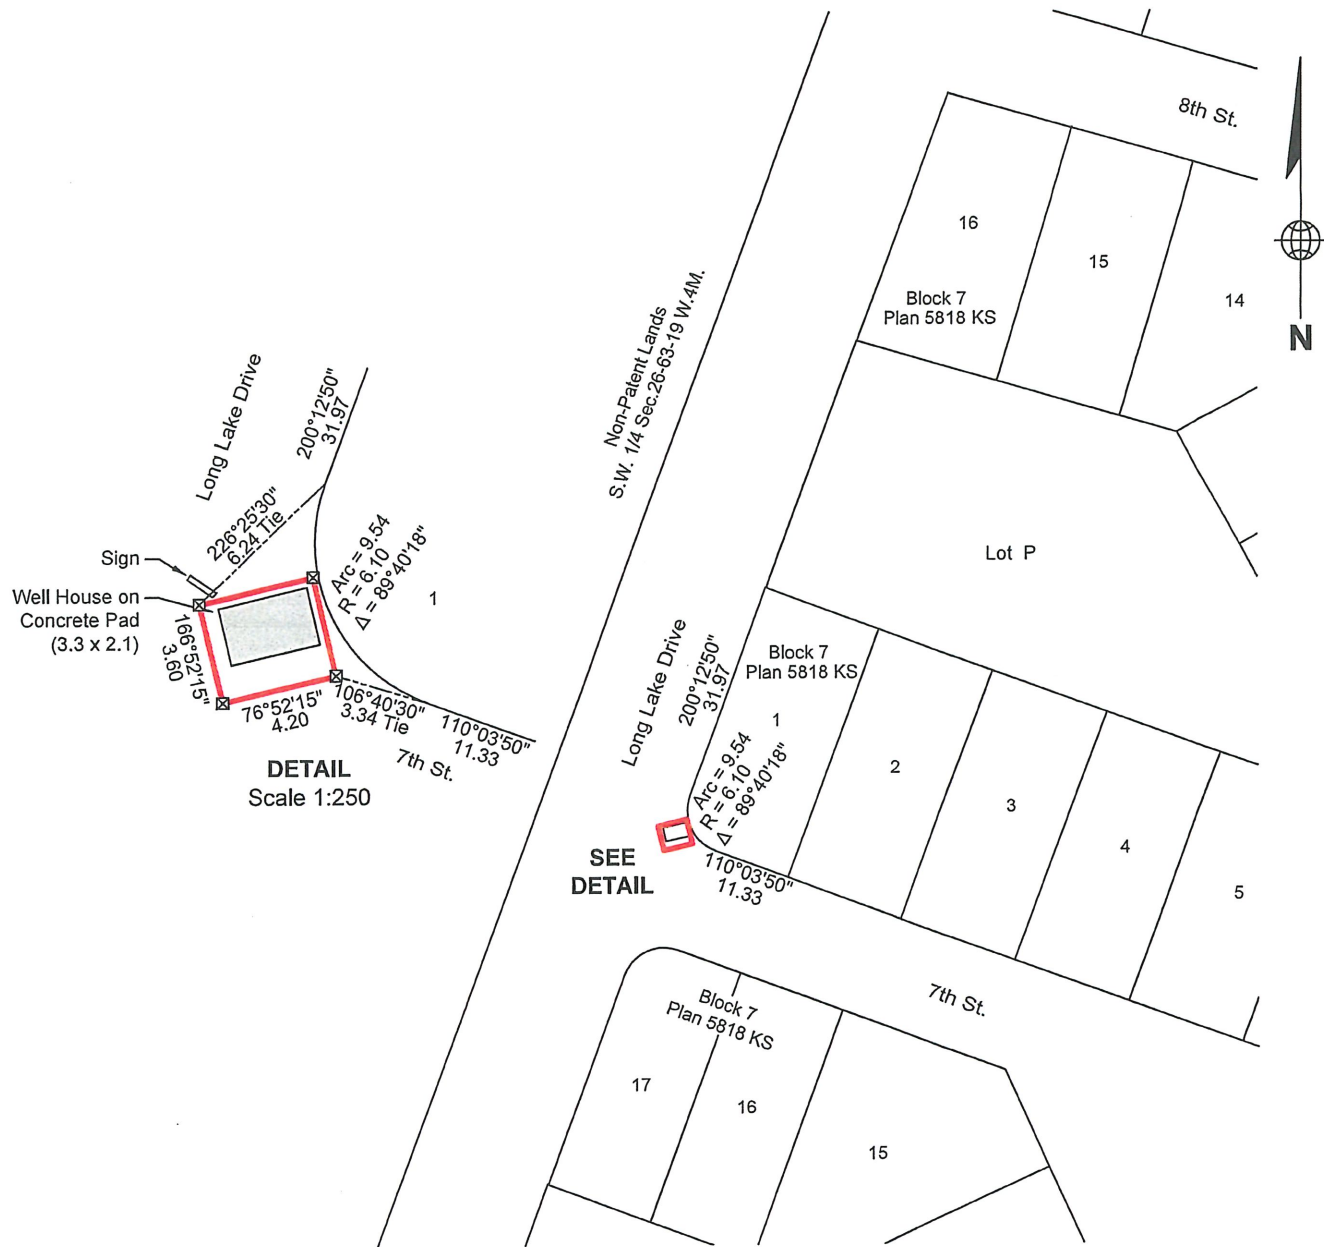

SCHEDULE 'G'



DETAIL
Scale 1:250

**SEE
DETAIL**

Road Closure area shown thus: . . . 
and has an area of 0.001 ha (0.01 ac) more or less.
Calculated survey positions are shown thus: 
Distances are shown in meters and decimals thereof.




DWG NAME: 2025-0100_SchA November 27th, 2025

SKETCH PLAN SHOWING ROAD CLOSURE AROUND BLOCK WATER WELL STATION

Page 1 of 1

WITHIN
PLAN 5818 KS
(S.W. 1/4 SEC. 26 - TWP. 63 - RGE. 19 - W. 4M.)
THORHILD COUNTY - ALBERTA

Certified Correct this ____ day
of _____, 2025.


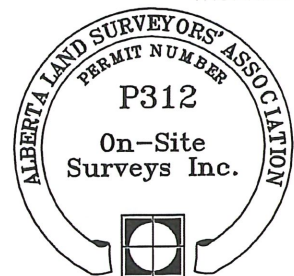


DWAYNE L. EDMUNDSON
ALBERTA LAND SURVEYOR

 780-293-1870
On-Site Surveys Inc.

SCHEDULE 'H'

Lot 1ER
Block 16
Plan 912 3418

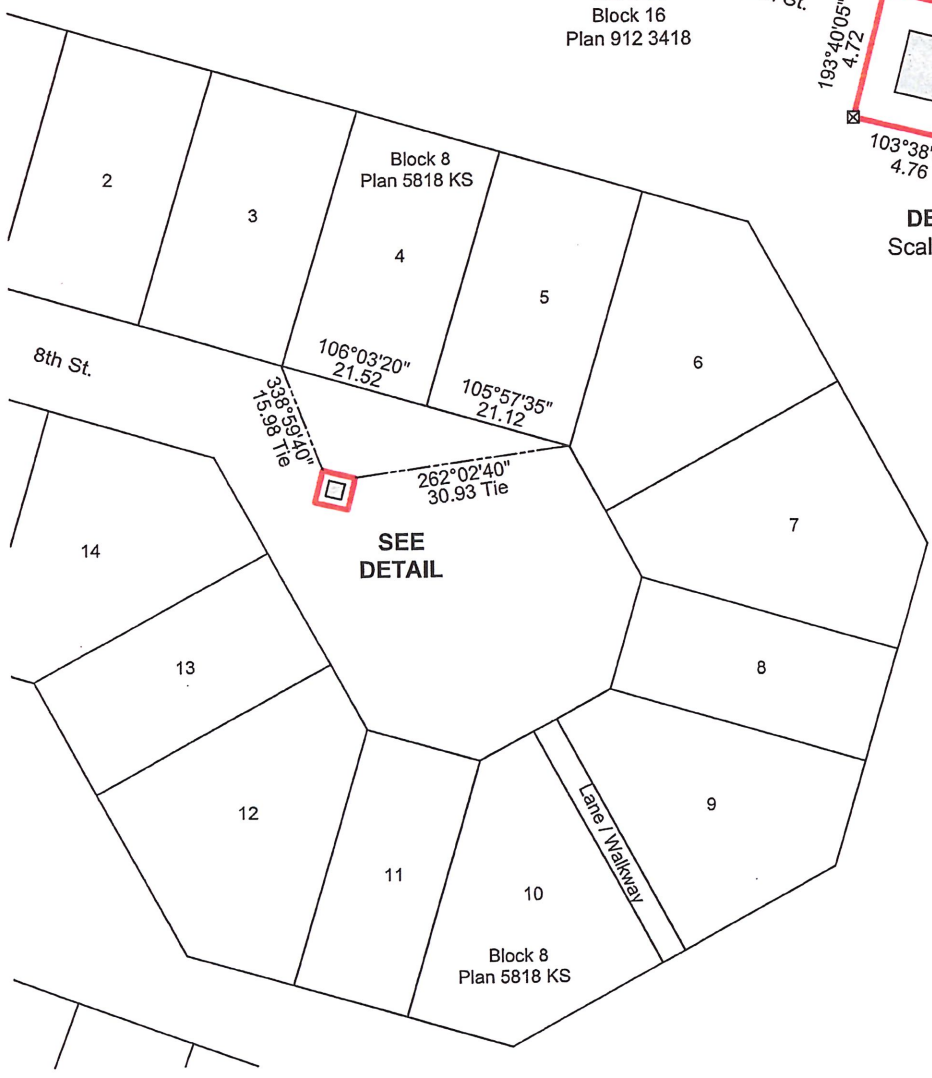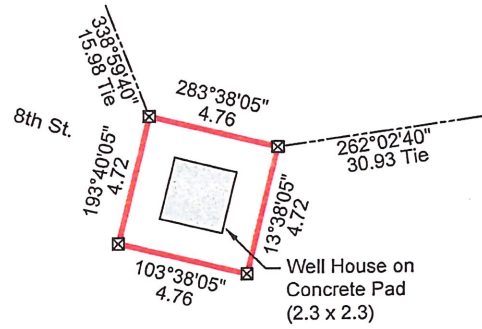



SEE
DETAIL

Long Lake


SKETCH PLAN SHOWING
**ROAD CLOSURE AROUND
BLOCK WATER WELL STATION**

Page 1 of 1


WITHIN
PLAN 5818 KS
(S.W. 1/4 SEC.26 - TWP.63 - RGE.19 - W.4M.)
THORHILD COUNTY - ALBERTA

Road Closure area shown thus: . . . 
and has an area of 0.001 ha (0.01 ac) more or less.
Calculated survey positions are shown thus: 
Distances are shown in meters and decimals thereof.


Certified Correct this ____ day
of _____, 2025.

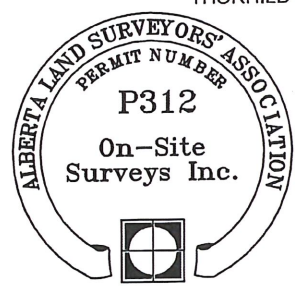

DWAYNE L. EDMUNDSON
ALBERTA LAND SURVEYOR

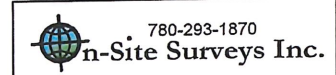

SCHEDULE 'J'

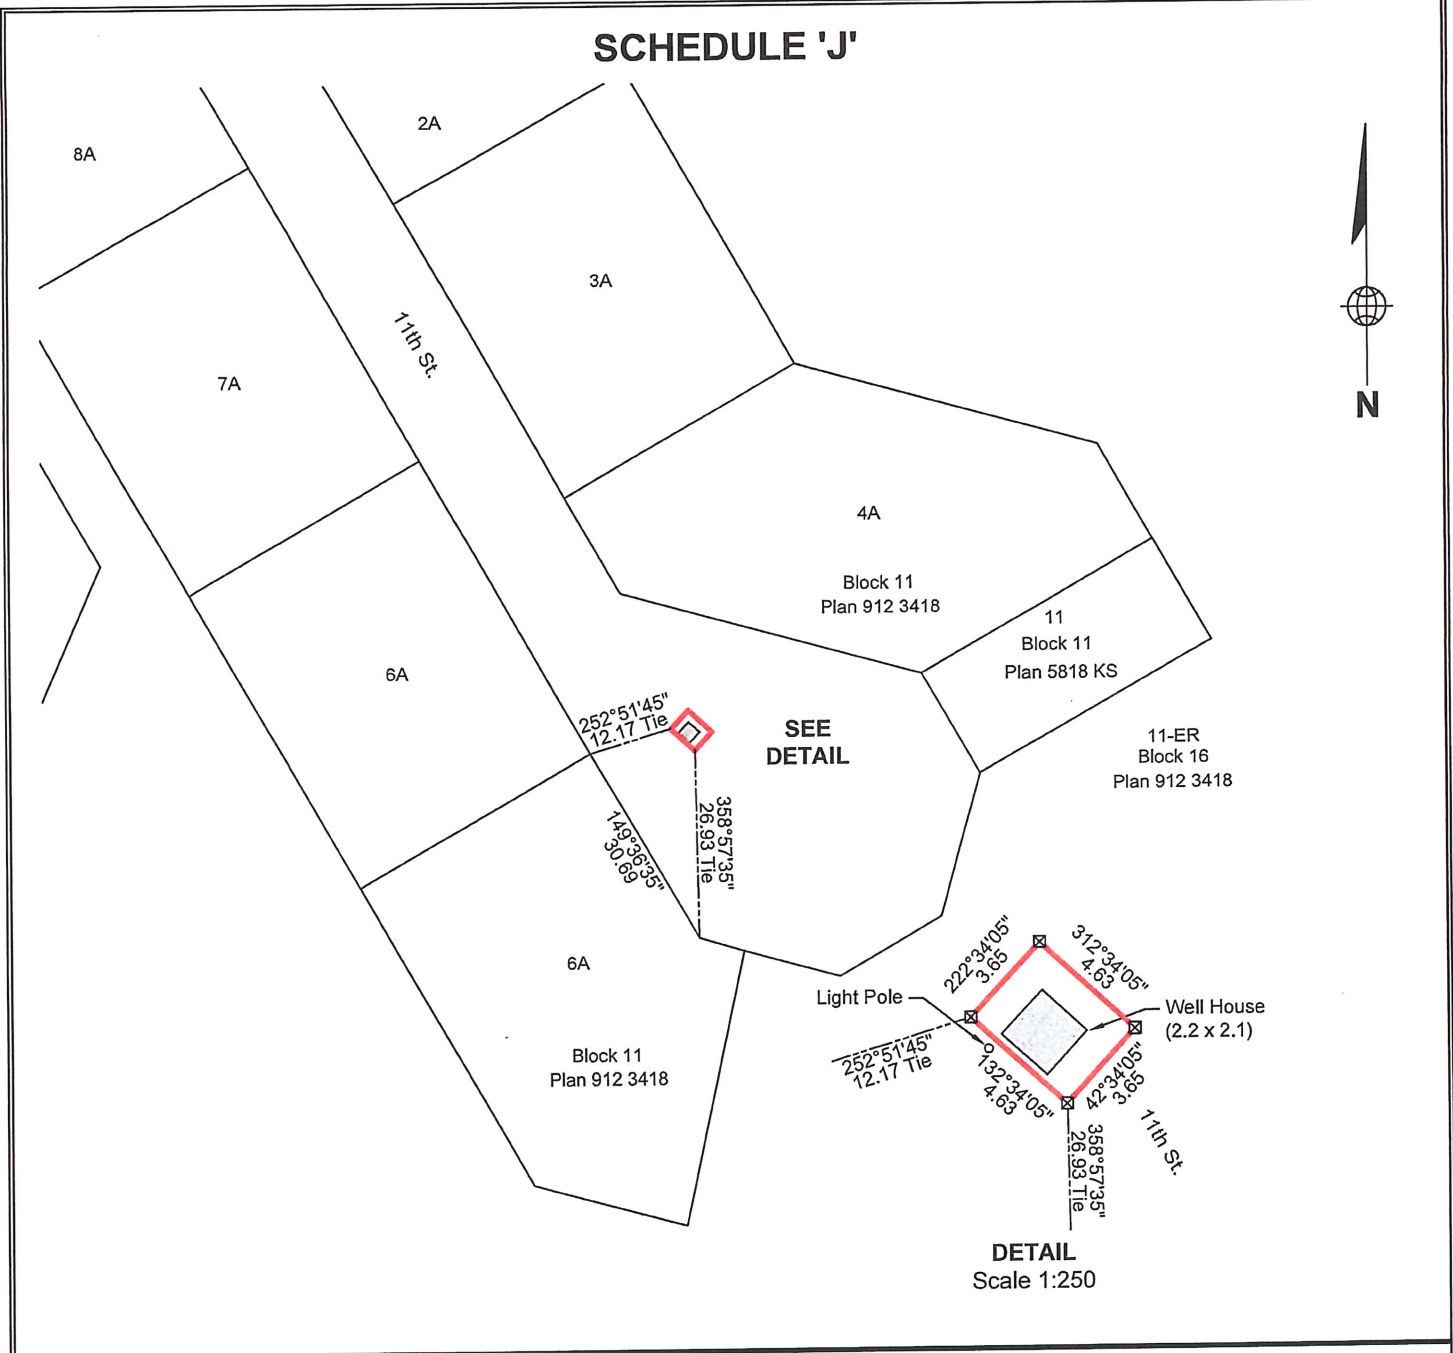

DETAIL
Scale 1:250

Road Closure area shown thus: . . .
 and has an area of 0.001 ha (0.01 ac) more or less.
 Calculated survey positions are shown thus:
 Distances are shown in meters and decimals thereof.



DWG NAME: 2025-0100_SchA November 27th, 2025

SKETCH PLAN SHOWING
ROAD CLOSURE AROUND
BLOCK WATER WELL STATION

Page 1 of 1

WITHIN
 PLAN 5818 KS
 (S.W. 1/4 SEC.26 - TWP.63 - RGE.19 - W.4M.)
 THORHILD COUNTY - ALBERTA




Certified Correct this ____ day
 of _____, 2025.

DWAYNE L. EDMUNDSON
 ALBERTA LAND SURVEYOR



SCHEDULE 'K'

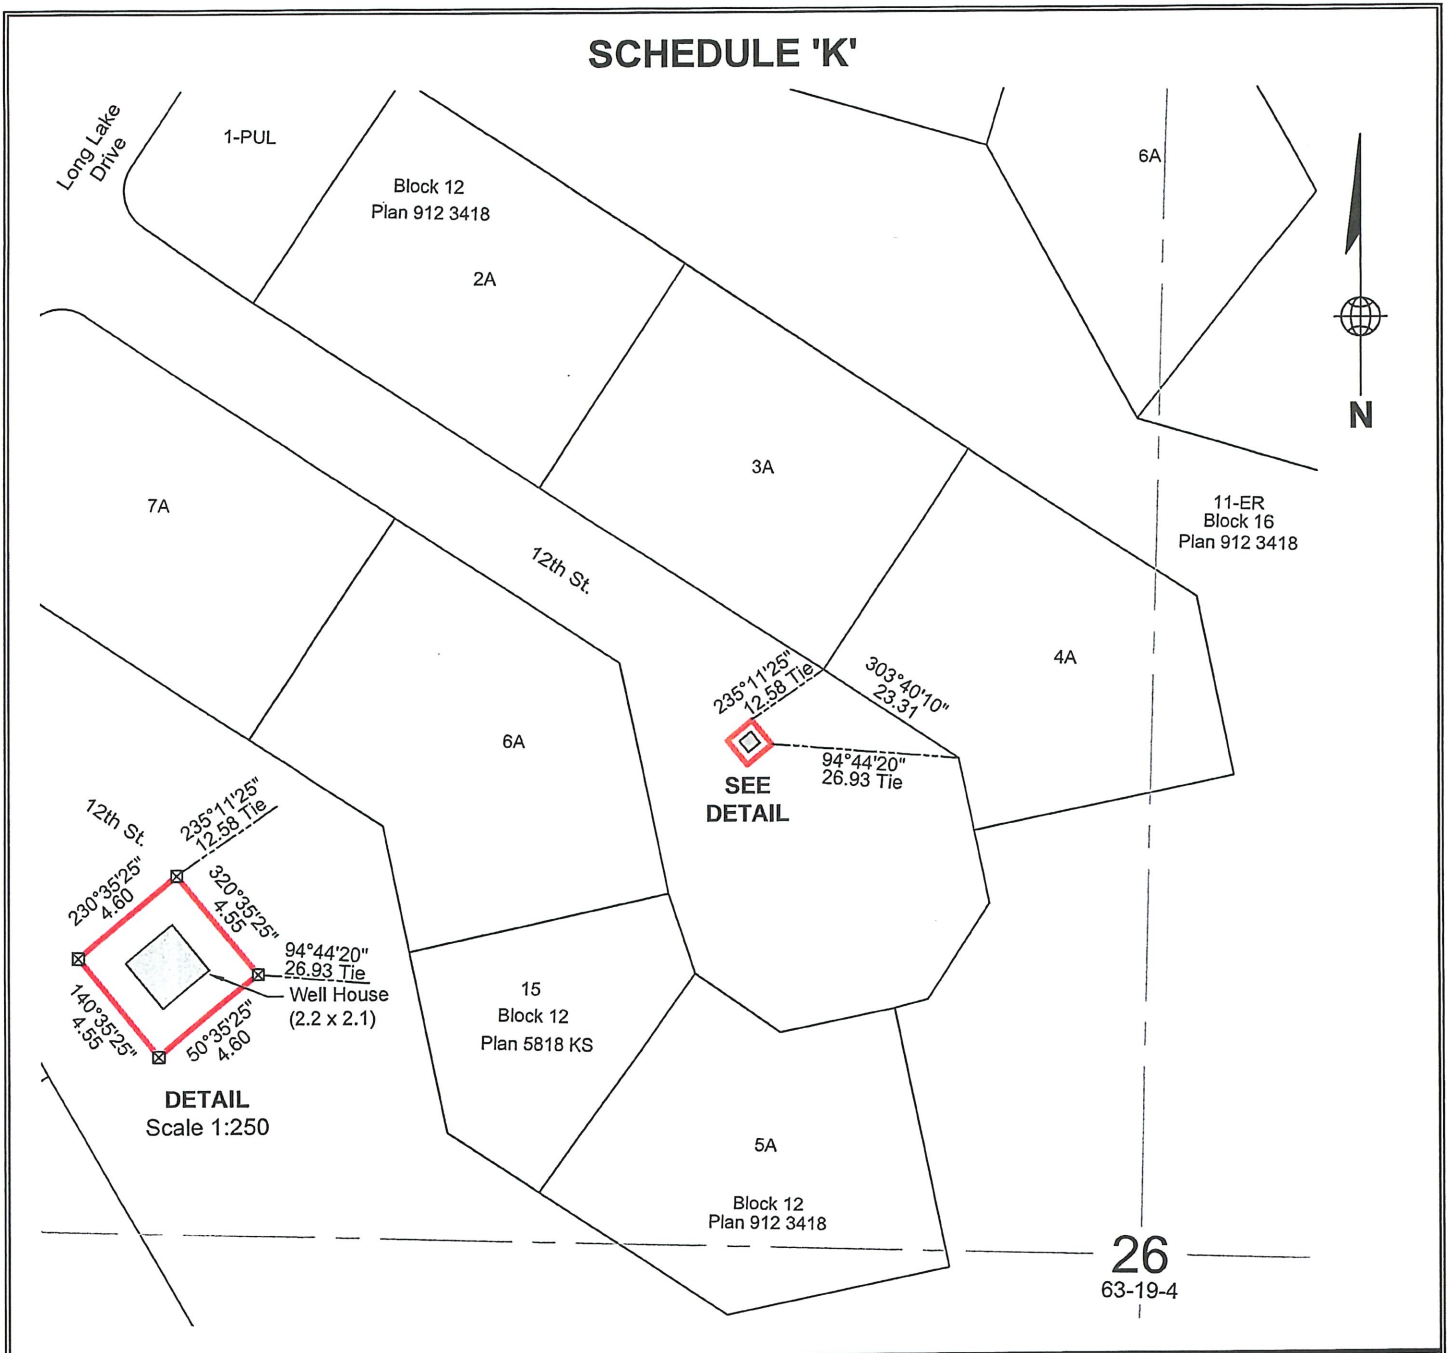

26
63-19-4


Road Closure area shown thus: . . .
 and has an area of 0.001 ha (0.01 ac) more or less.
 Calculated survey positions are shown thus:
 Distances are shown in meters and decimals thereof.



DWG NAME: 2025-0100_SchA November 27th, 2025

SKETCH PLAN SHOWING Page 1 of 1
ROAD CLOSURE AROUND
BLOCK WATER WELL STATION
 WITHIN
 PLAN 5818 KS
 (N.W. 1/4 SEC.26 - TWP.63 - RGE.19 - W.4M.)
 THORHILD COUNTY - ALBERTA


Certified Correct this ____ day
 of _____, 2025.

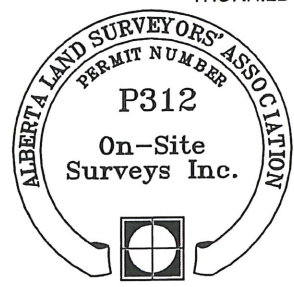

DWAYNE L. EDMUNDSON
 ALBERTA LAND SURVEYOR



SCHEDULE 'L'

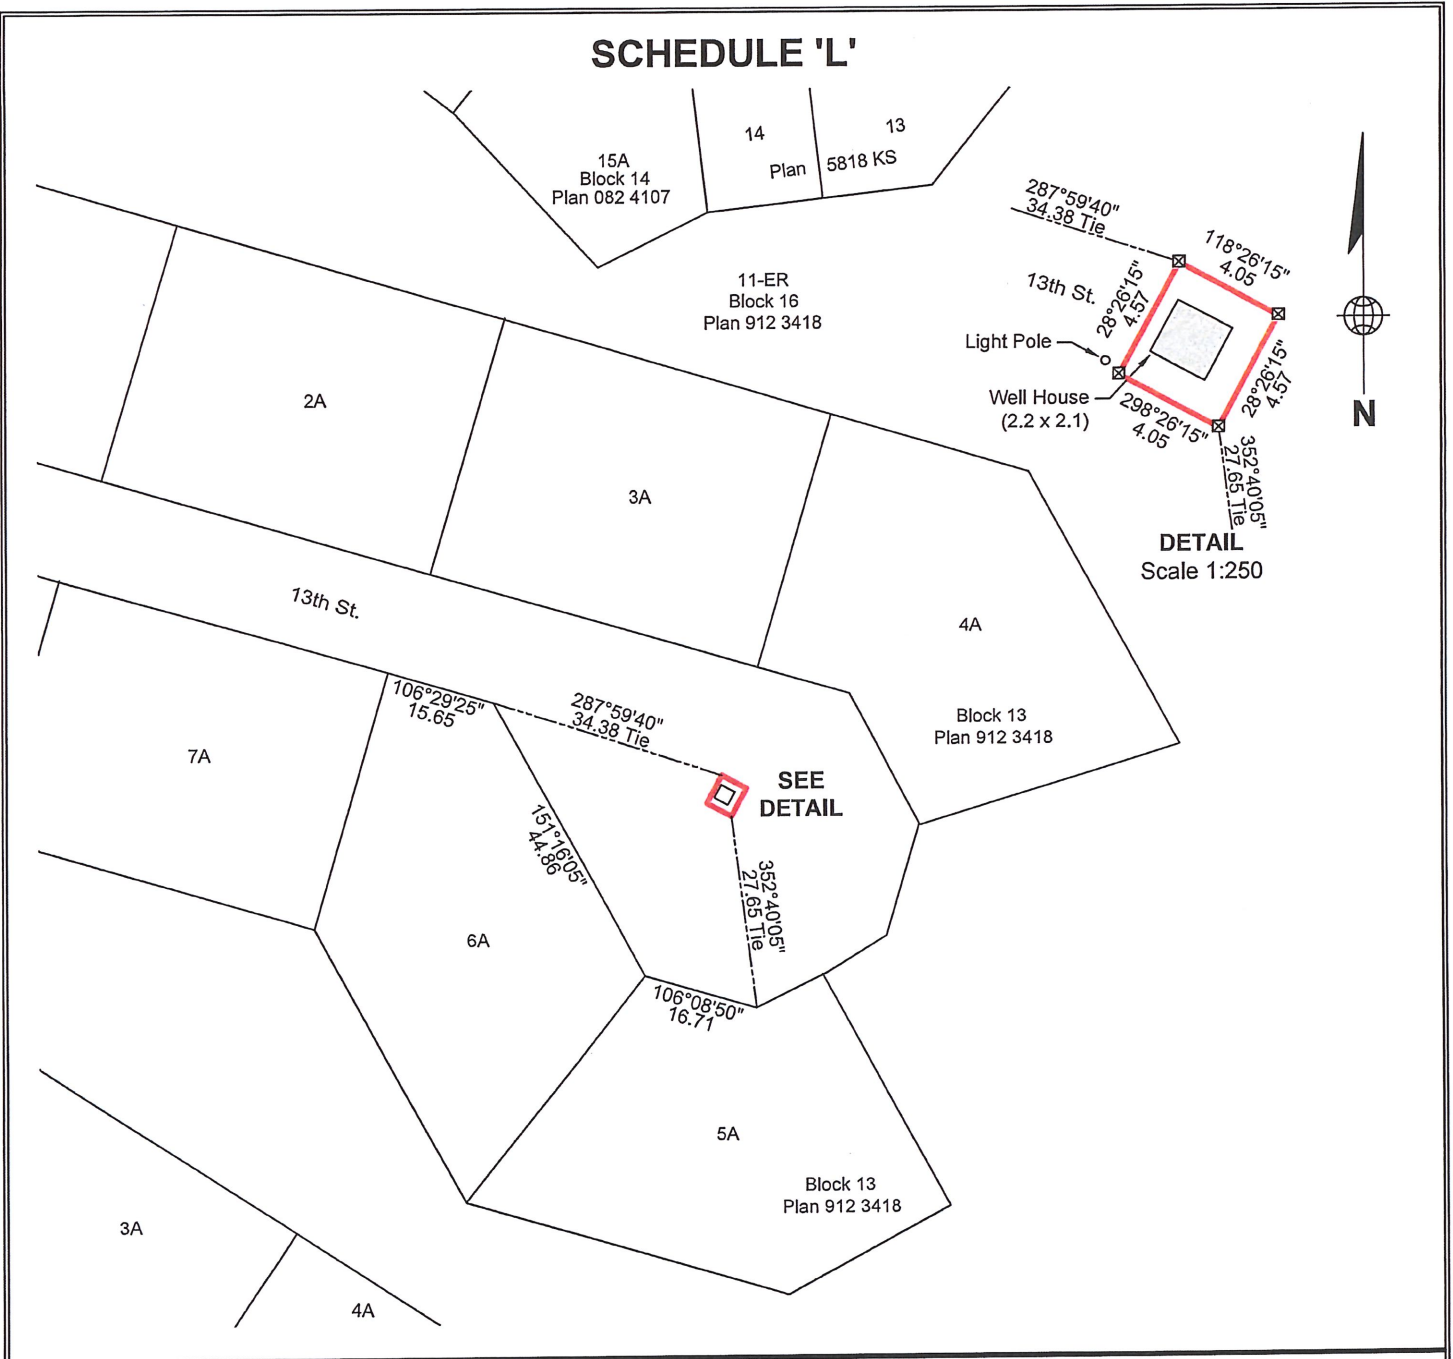


Road Closure area shown thus: . . . ———
 and has an area of 0.001 ha (0.01 ac) more or less.
 Calculated survey positions are shown thus:
 Distances are shown in meters and decimals thereof.



DWG NAME: 2025-0100_SchA November 27th, 2025

SKETCH PLAN SHOWING Page 1 of 1
ROAD CLOSURE AROUND
BLOCK WATER WELL STATION
 WITHIN
 PLAN 5818 KS
 (N.E. 1/4 SEC.26 - TWP.63 - RGE.19 - W.4M.)
 THORHILD COUNTY - ALBERTA


Certified Correct this ____ day
 of _____, 2025.

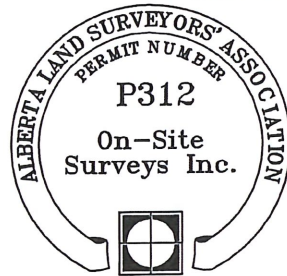


DWAYNE L. EDMUNDSON
 ALBERTA LAND SURVEYOR


780-293-1870
 On-Site Surveys Inc.

SCHEDULE 'M'

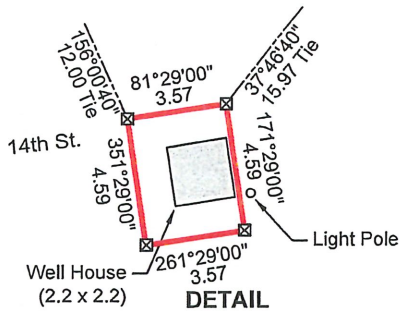

DETAIL
Scale 1:250

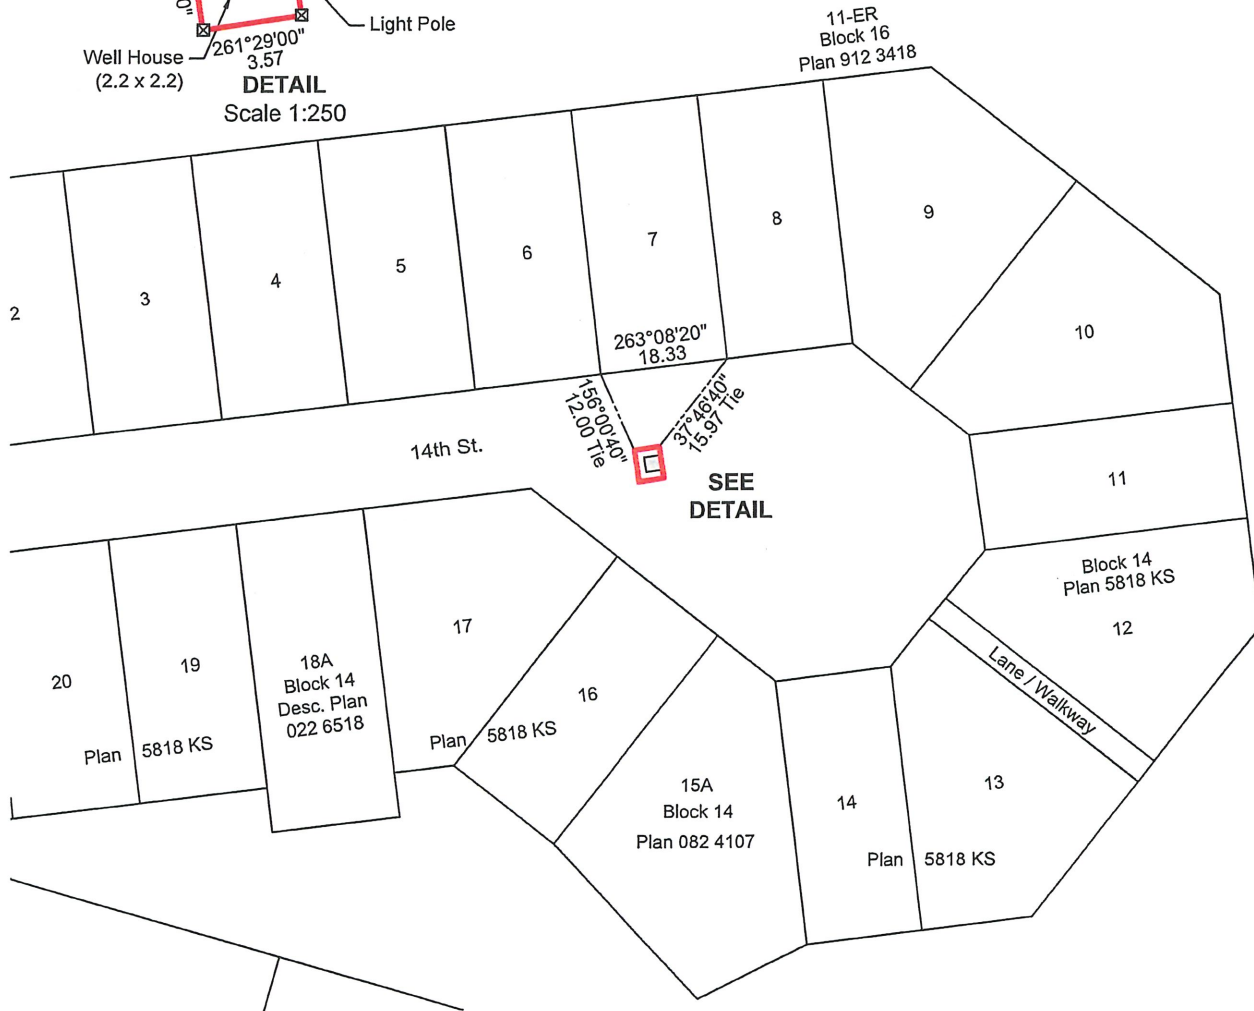

Road Closure area shown thus: . . . 
and has an area of 0.001 ha (0.01 ac) more or less.
Calculated survey positions are shown thus:
Distances are shown in meters and decimals thereof.

SCALE 1:1000




DWG NAME: 2025-0100_SchA

November 27th, 2025


SKETCH PLAN SHOWING Page 1 of 1
**ROAD CLOSURE AROUND
BLOCK WATER WELL STATION**

WITHIN
PLAN 5818 KS
(N.E. 1/4 SEC.26 - TWP.63 - RGE.19 - W.4M.)
THORHILD COUNTY - ALBERTA


Certified Correct this ____ day
of _____, 2025.

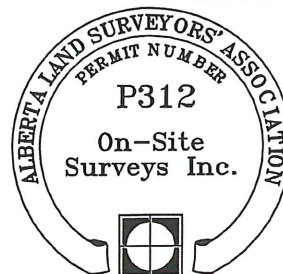


DWAYNE L. EDMUNDSON
ALBERTA LAND SURVEYOR



 780-293-1870
n-Site Surveys Inc.

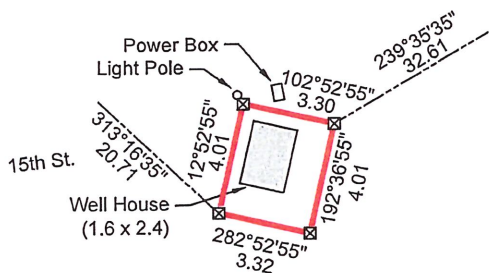SCHEDULE 'N'

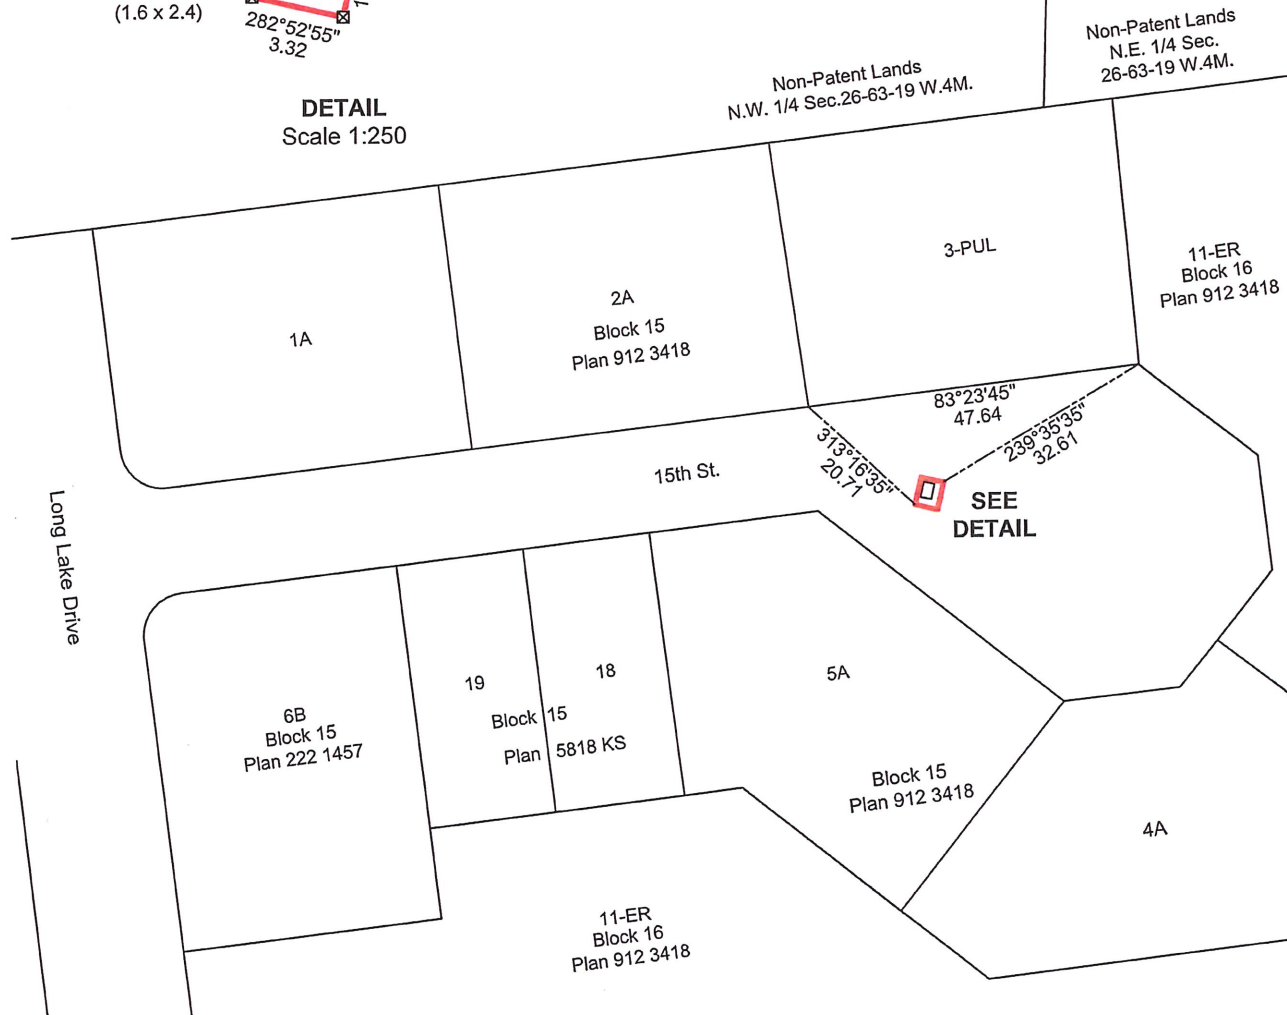

DETAIL
Scale 1:250



Road Closure area shown thus: . . . 
 and has an area of 0.001 ha (0.01 ac) more or less.
 Calculated survey positions are shown thus: 
 Distances are shown in meters and decimals thereof.



SKETCH PLAN SHOWING
**ROAD CLOSURE AROUND
 BLOCK WATER WELL STATION**

Page 1 of 1

WITHIN
 PLAN 5818 KS
 (N.W. 1/4 SEC.26 - TWP.63 - RGE.19 - W.4M.)
 THORHILD COUNTY - ALBERTA

Certified Correct this ____ day
 of _____, 2025.

DWAYNE L. EDMUNDSON
 ALBERTA LAND SURVEYOR

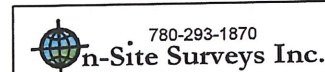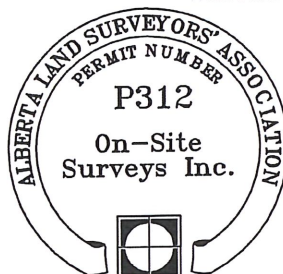

SCALE 1:1000



DWG NAME: 2025-0100_SchA

November 27th, 2025